


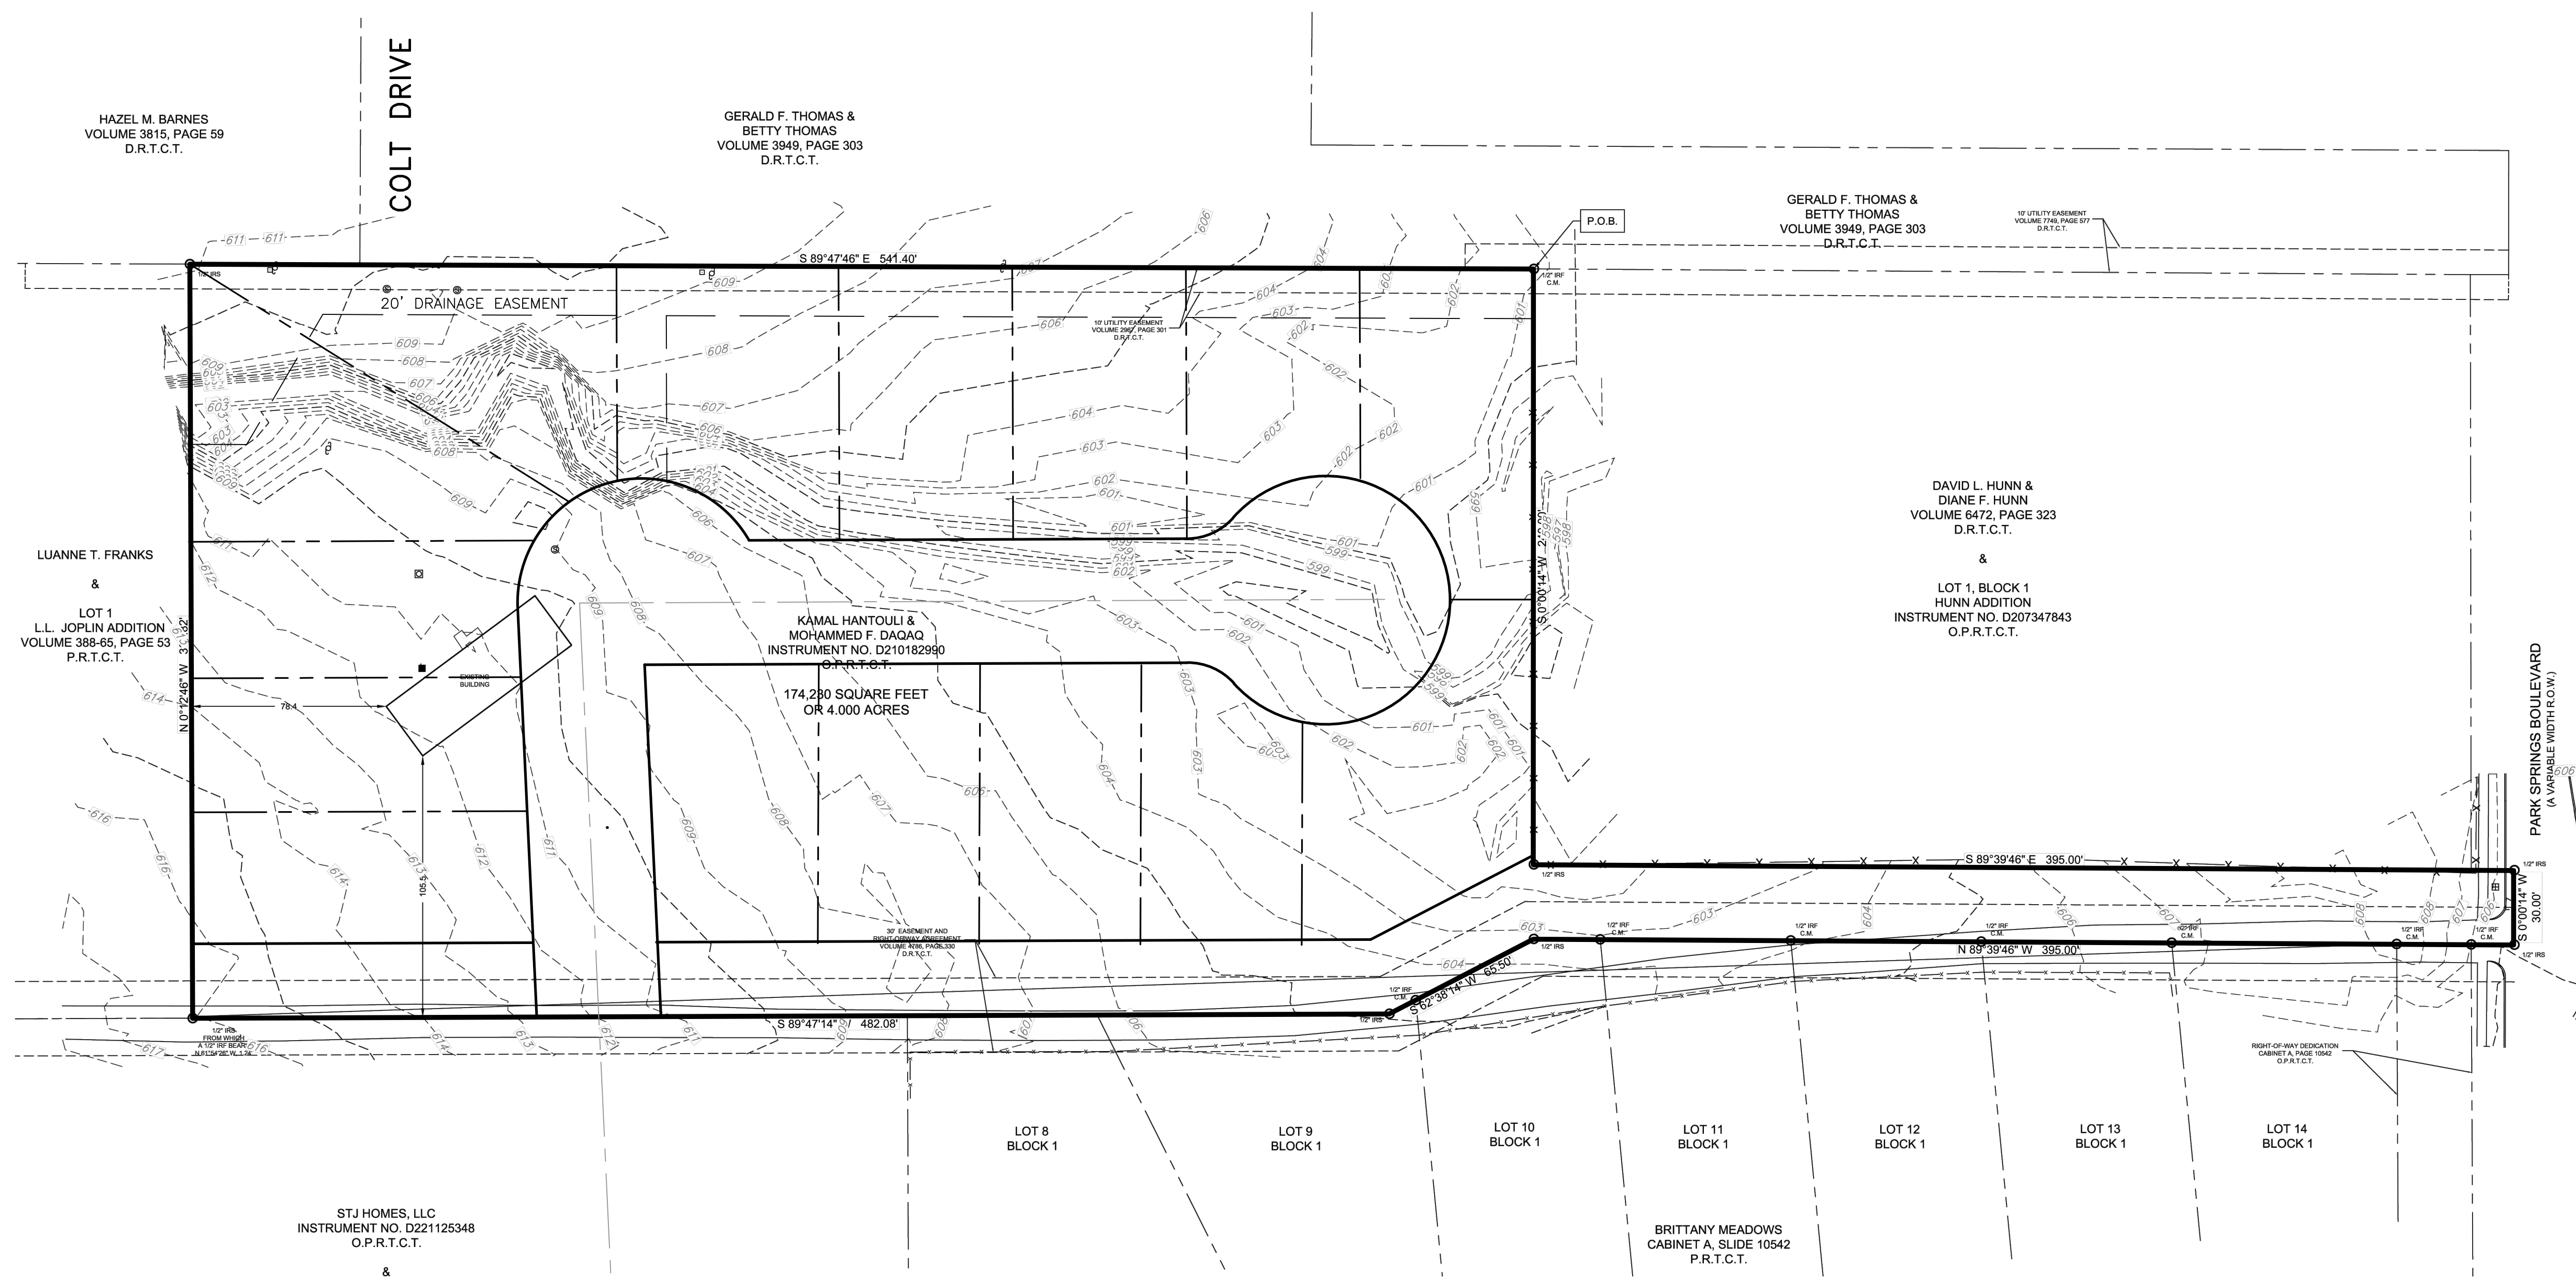

CONCEPTUAL SITE PLAN

4.0 ACRE
RESIDENTIAL DEVELOPMENT
ARLINGTON, TEXAS

T | P | V

Thomas | Patrick | Vincent
architecture engineering construction

P.O. Box 2546
Red Oak, TX 75154
(469) 231-1958
jab@tpvaec.com